
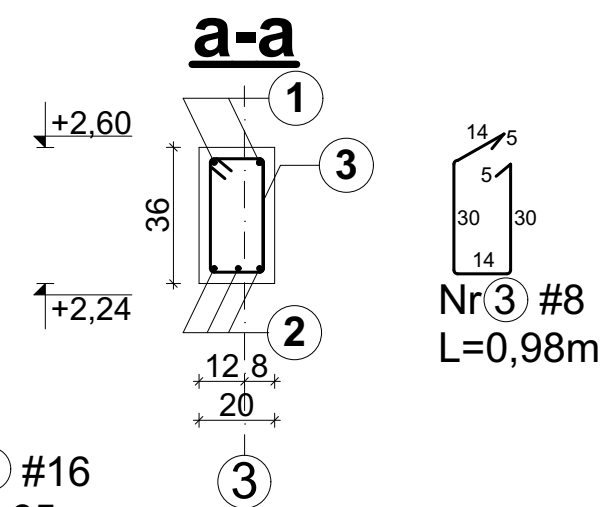




1:100

347

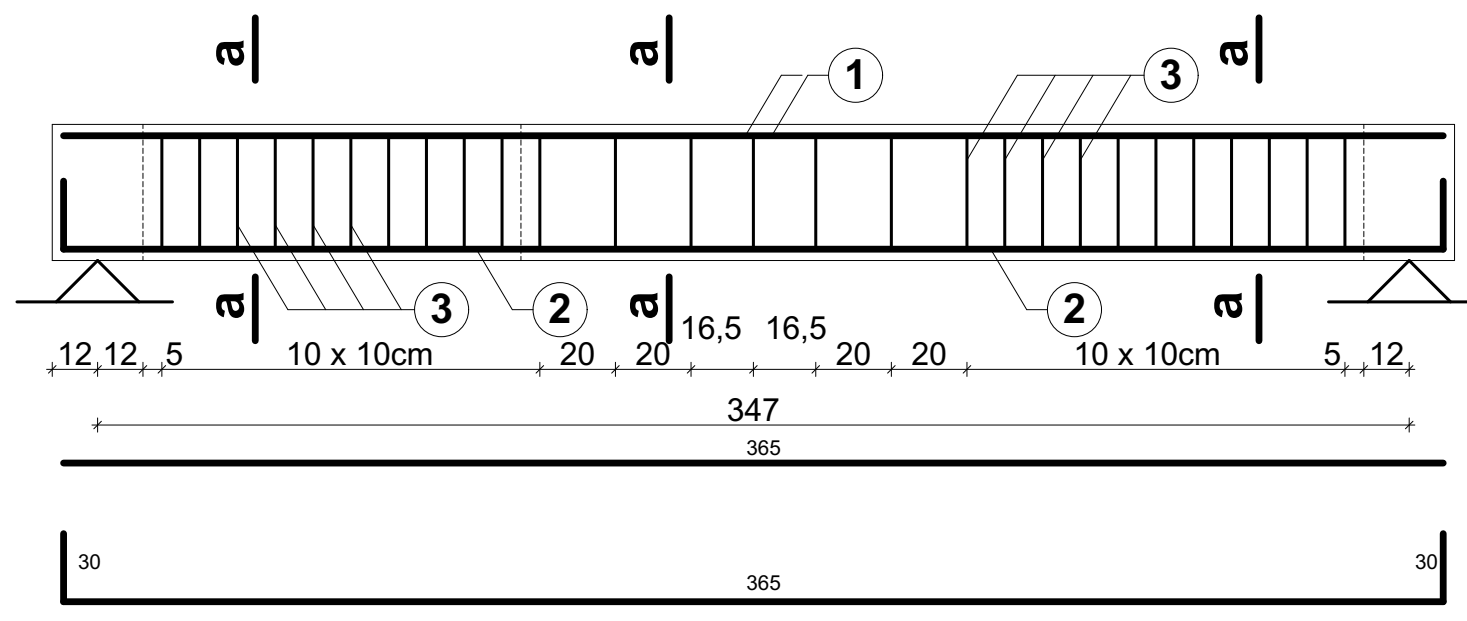

1:100


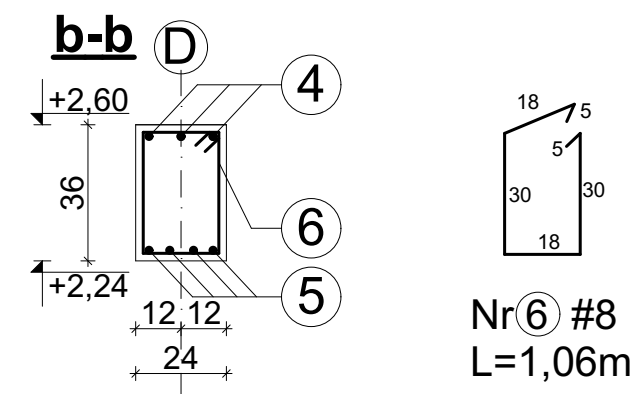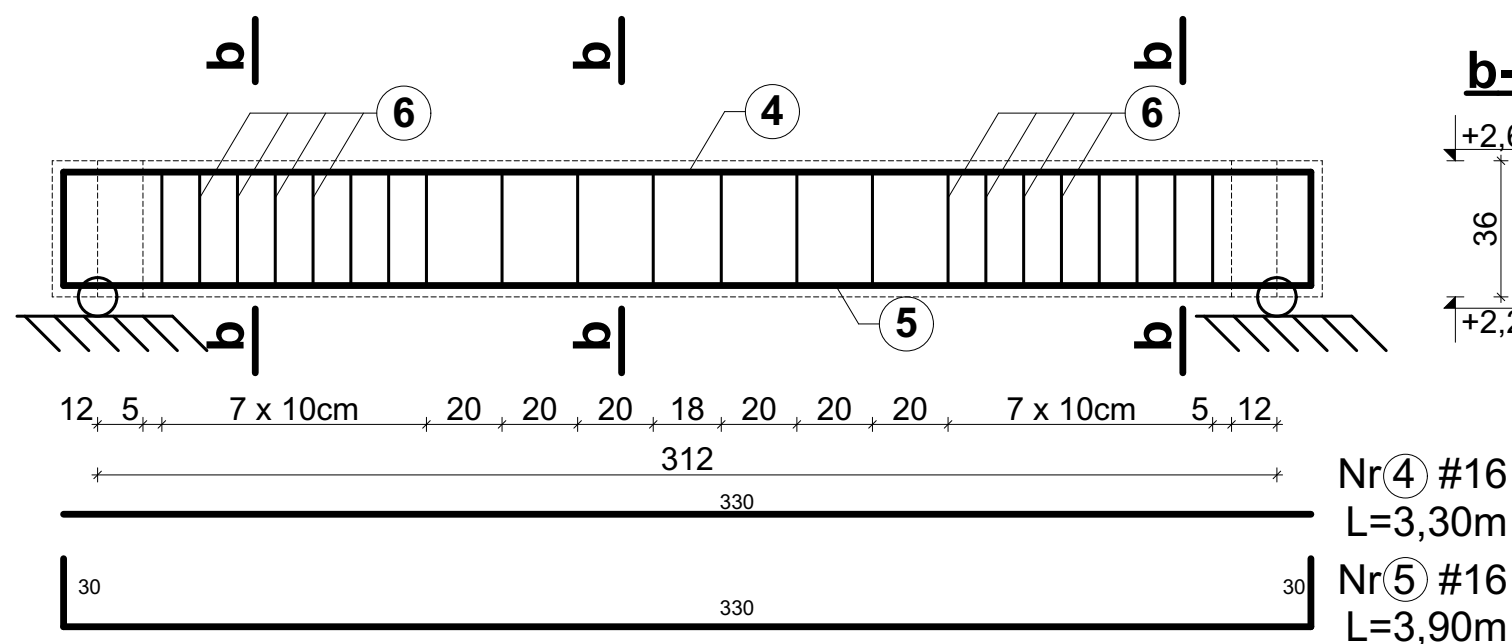

Nr	Średnica [mm]	Długość poj. [mm]	Ilość [szt.]	Ilość elem. [szt.]	Długość całkowita	
					#8	#16
Poz. 1.1						
1	16	3650	2	1		7,30
2	16	4250	3	1		12,75
3	8	980	27	1	26,46	
Poz. 1.2						
4	16	3300	3	1		9,90
5	16	3900	4	1		15,60
6	8	1060	22	1	23,32	
Długość całkowita [m]					49,78	45,55
Masa jednostkowa [kg/m]					0,40	1,58
Masa [kg]					19,91	71,97
Masa całkowita [kg]					91,88	

Charakterystyki materiałowe	
Beton	C25/30 (B30)
Stal zbrojeniowa	B500SP
Stal strzemion	B500SP
Otulina	30mm

Nazwa obiektu	Budynek mieszkalny wielorodzinny nr 4			Nr Rys.	K4/22
Przeznaczenie (tytuł)	Poz. 1.1, Poz. 1.2			Projektant	mgr inż. Krzysztof Gajdzica upr. nr: ZPPB-U.73425/35/98 do projektowania w specjalności konstrukcyjnej bez ograniczeń
Adres:	woj. ZACHODNIOPOMORSKIE, powiat KOSZALIŃSKI, gmina POLANÓW, obręb ewidencyjny 0002, działka nr 11/66.			Data	09.2022r.
				Skala	1:20
				Bransz	Konstrukcja
Investor	Gmina Polanów ul. Wolności 4 76-010 Polanów			Wzrost projektanta	ATM Projektowanie Anna i Tomasz Molenda Spółka Cywilna ul. Zwycięstwa 40/70 75-037 Koszalin